


Typical for Remodel

Total Sq. Ft. of area being finished: _____

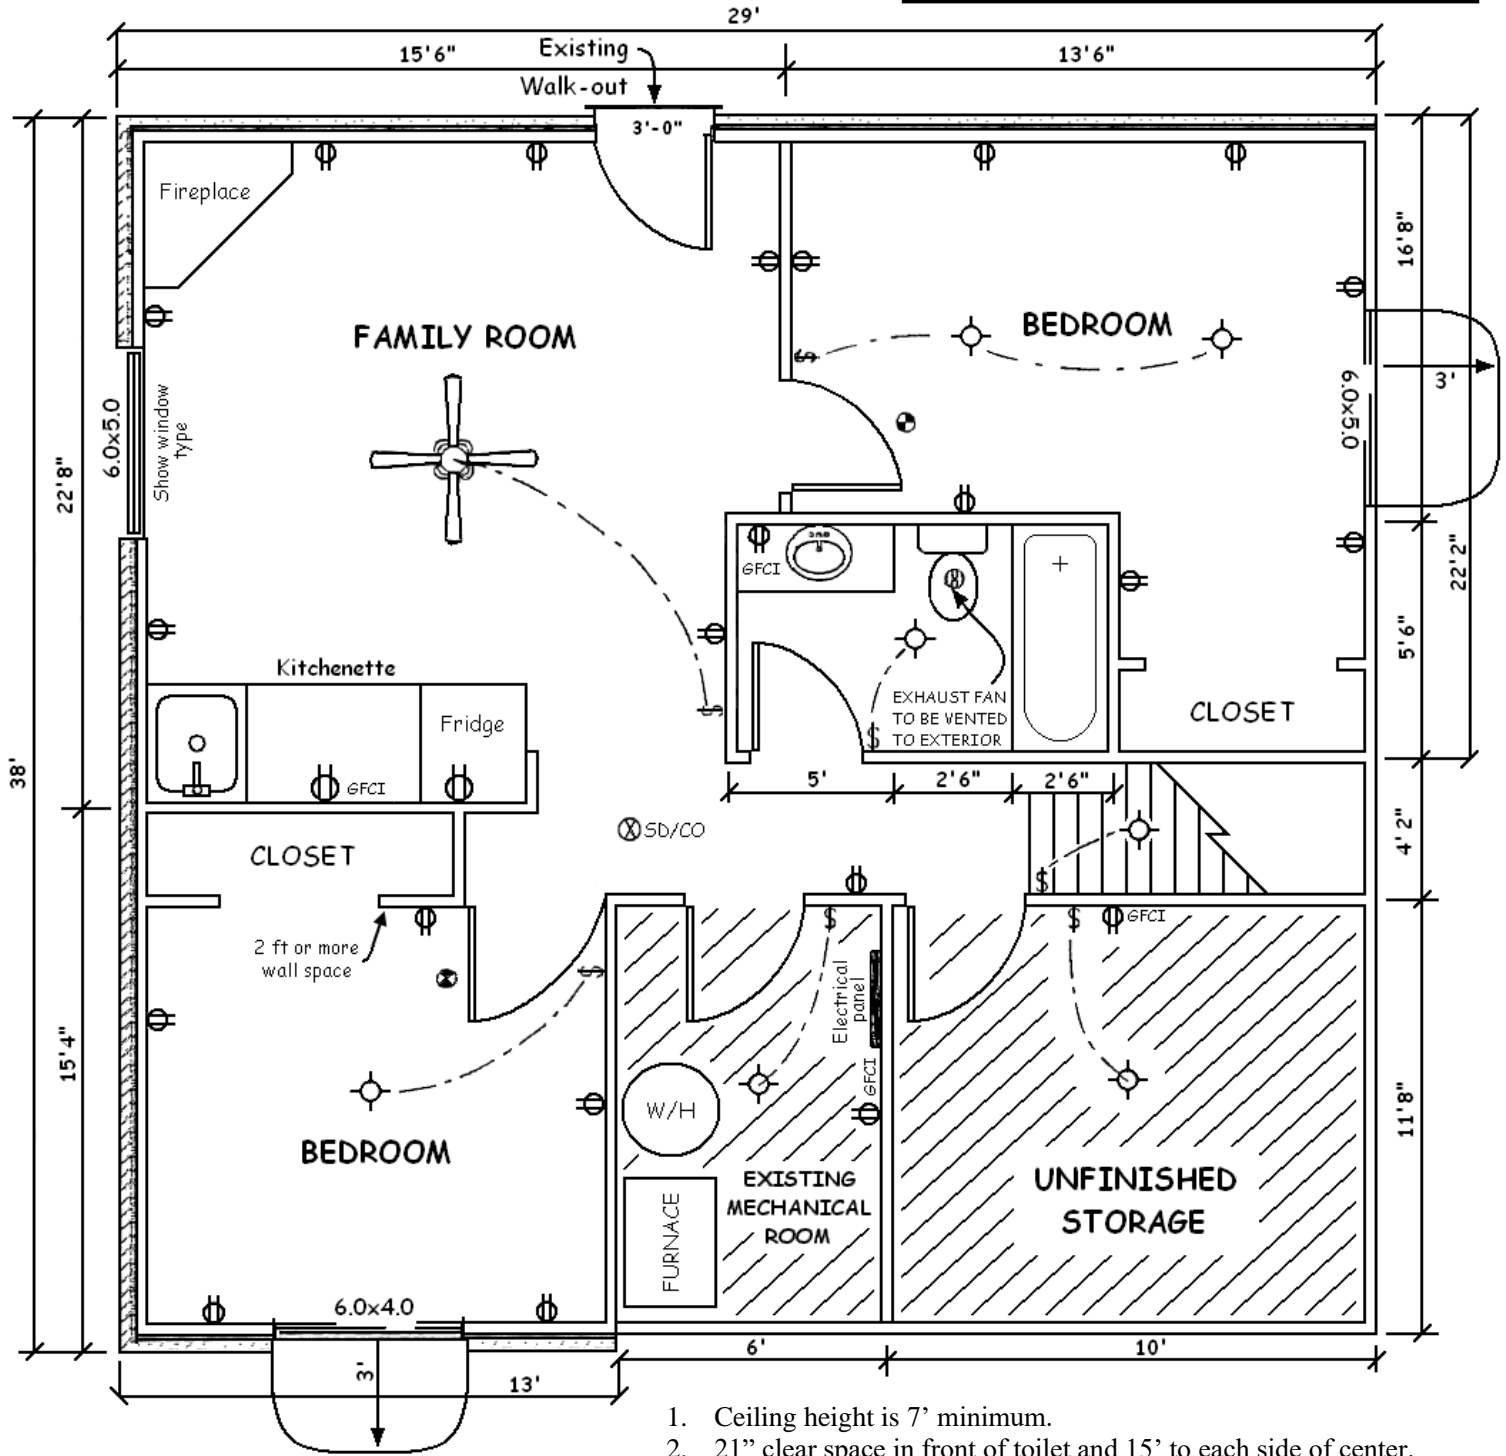

- ⊗ = Electrical Outlets
- ⊙ = Light Fixture
- ⌚ = Light Switch
- ⊙ = Smoke Detector
- ⊗SD/CO = Combination Carbon Monoxide/Smoke Detector

--- FOR REFERENCE ONLY ---
 This drawing does not necessarily Comply with current building code.

1. Ceiling height is 7' minimum.
2. 21" clear space in front of toilet and 15' to each side of center.
3. 900 square inch shower floor area and min. 30" dimension on one side. Minimum 22" door with a minimum 24" in front of door.
4. **Tamper resistant** receptacle outlets will be provided so any point along a wall does not exceed 6' distance to an outlet.
5. Small wall sections between doors will have an outlet when 2 feet or wider.
6. Insulation installed when the house was built is adequate. **Vapor barriers are not allowed over insulation on concrete foundation walls** in basements. On wood framed walls above grade, the vapor barrier needs to remain in place. Please note this on your plans.
7. All exterior walls will be **fireblocked** horizontally and vertically in 10' compartments.

Typical for Remodel

--- FOR REFERENCE ONLY ---
 This drawing does not necessarily
 Comply with current building code.

