


# TYPICAL ADDITION FLOOR PLAN

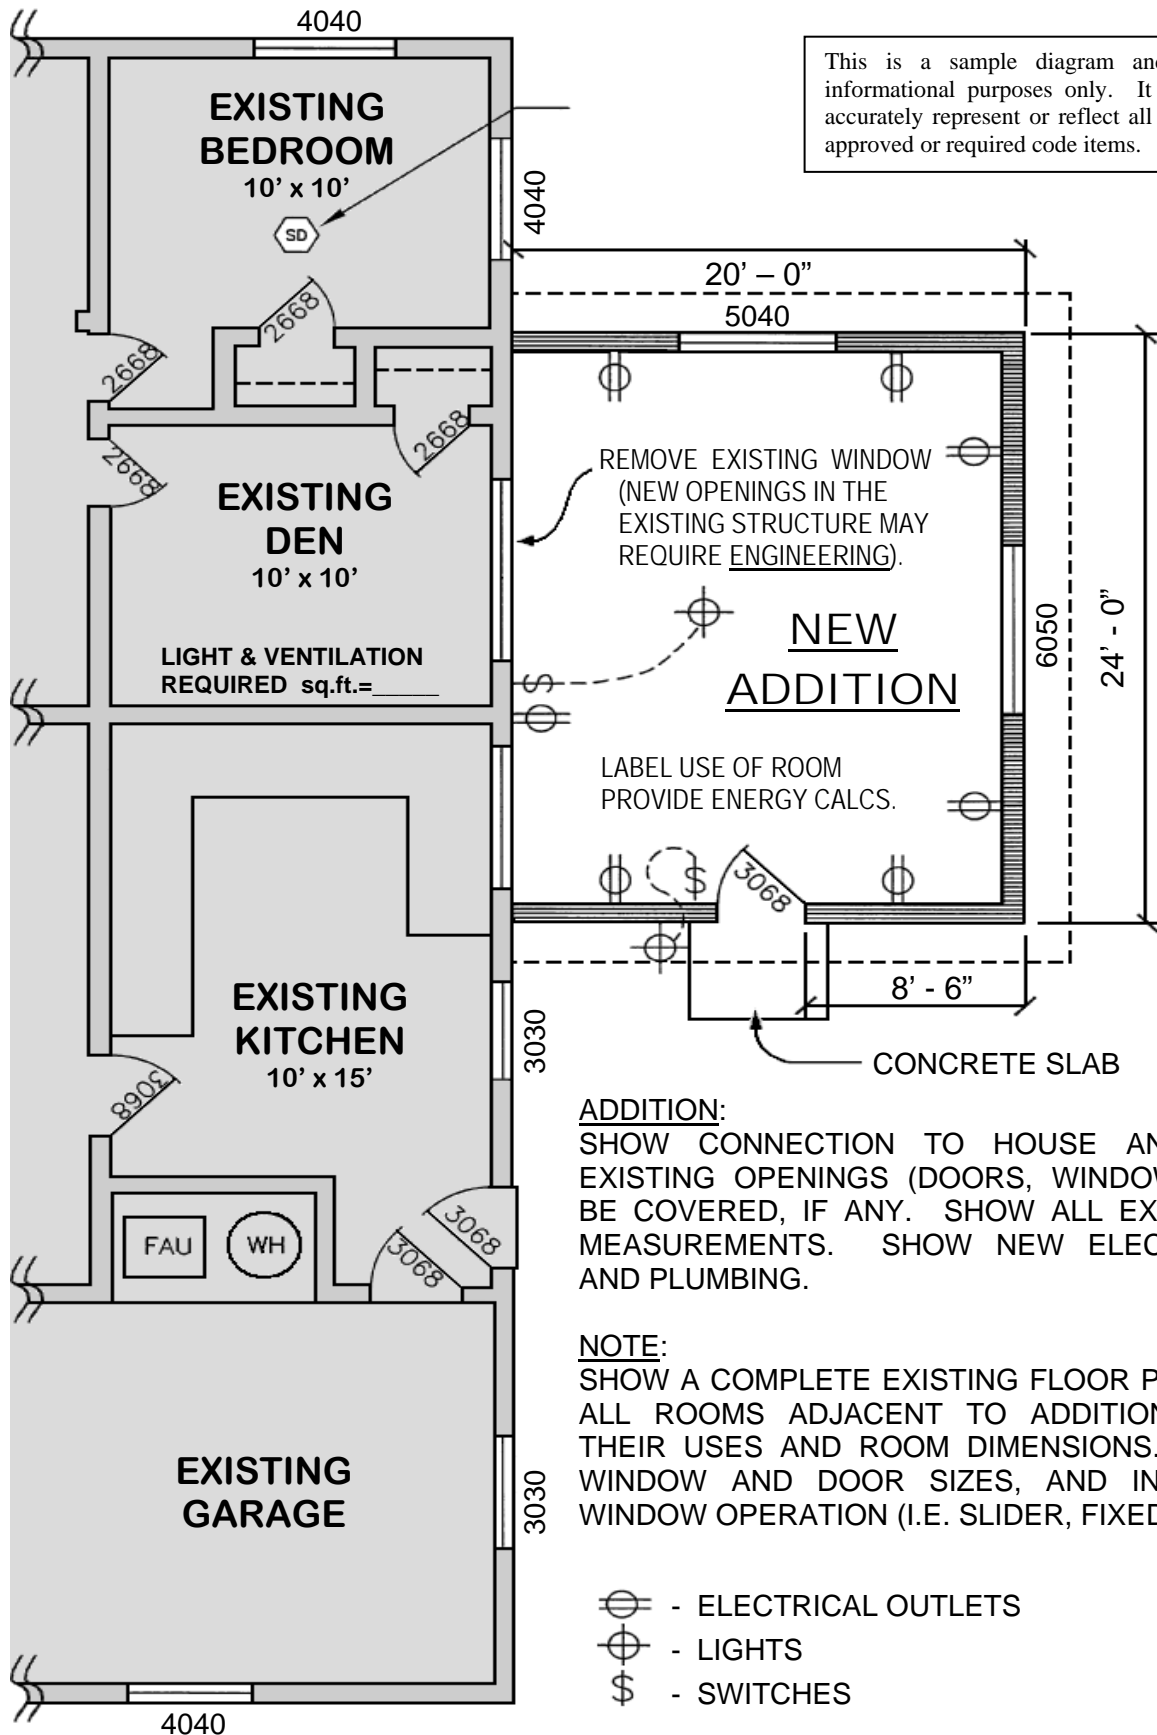

This is a sample diagram and is for informational purposes only. It may not accurately represent or reflect all currently approved or required code items.

**ADDITION:**  
 SHOW CONNECTION TO HOUSE AND ALL EXISTING OPENINGS (DOORS, WINDOWS) TO BE COVERED, IF ANY. SHOW ALL EXTERIOR MEASUREMENTS. SHOW NEW ELECTRICAL AND PLUMBING.

**NOTE:**  
 SHOW A COMPLETE EXISTING FLOOR PLAN OF ALL ROOMS ADJACENT TO ADDITION WITH THEIR USES AND ROOM DIMENSIONS. SHOW WINDOW AND DOOR SIZES, AND INDICATE WINDOW OPERATION (I.E. SLIDER, FIXED, ETC.).

- ⊕ - ELECTRICAL OUTLETS
- ⊙ - LIGHTS
- \$ - SWITCHES