



# SAMPLE WALKOUT DETAIL

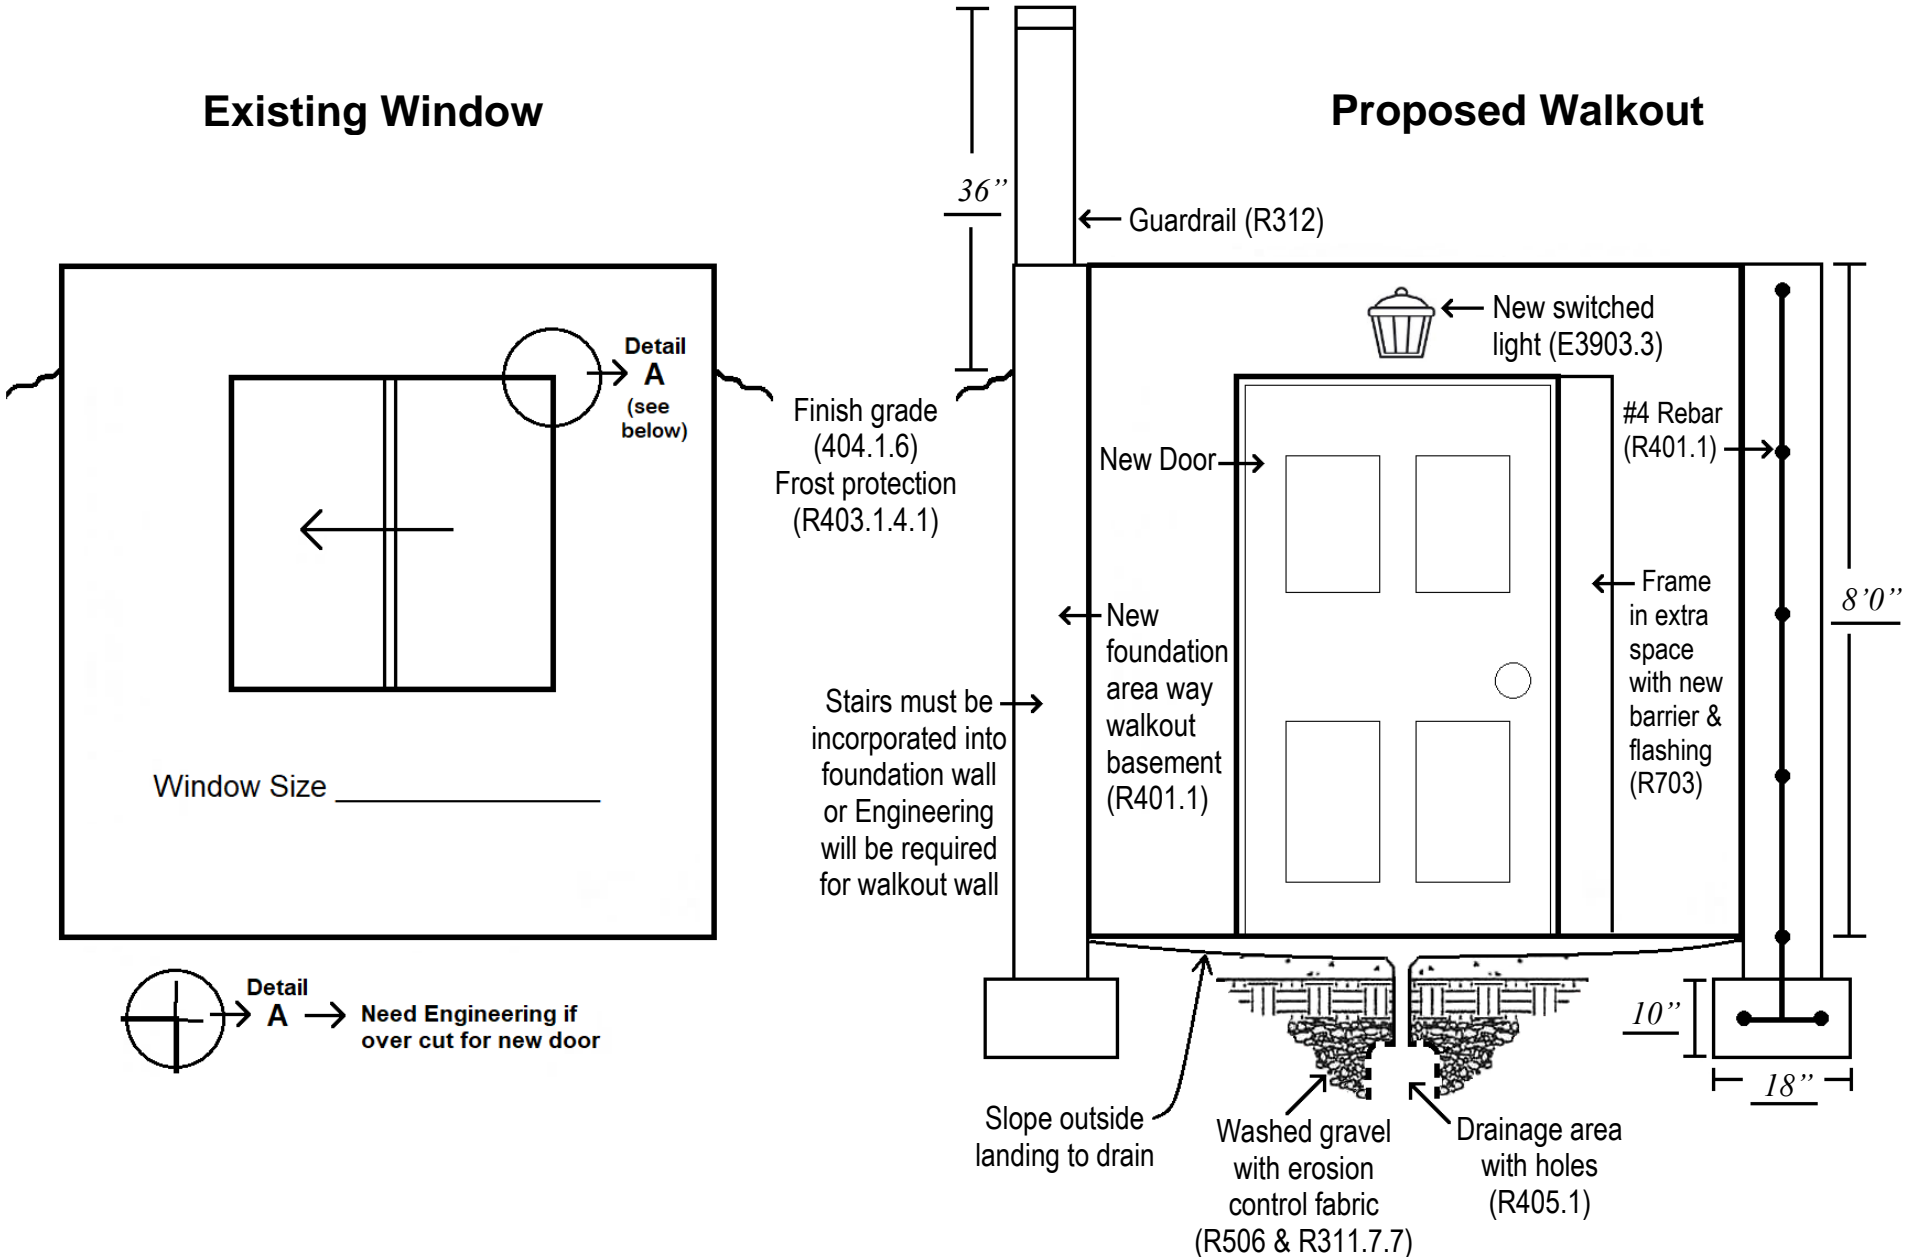


This is a sample diagram and is for informational purposes only. It may not accurately represent or reflect all currently approved or required code items.

# TYPICAL WALKOUT STAIR DETAIL

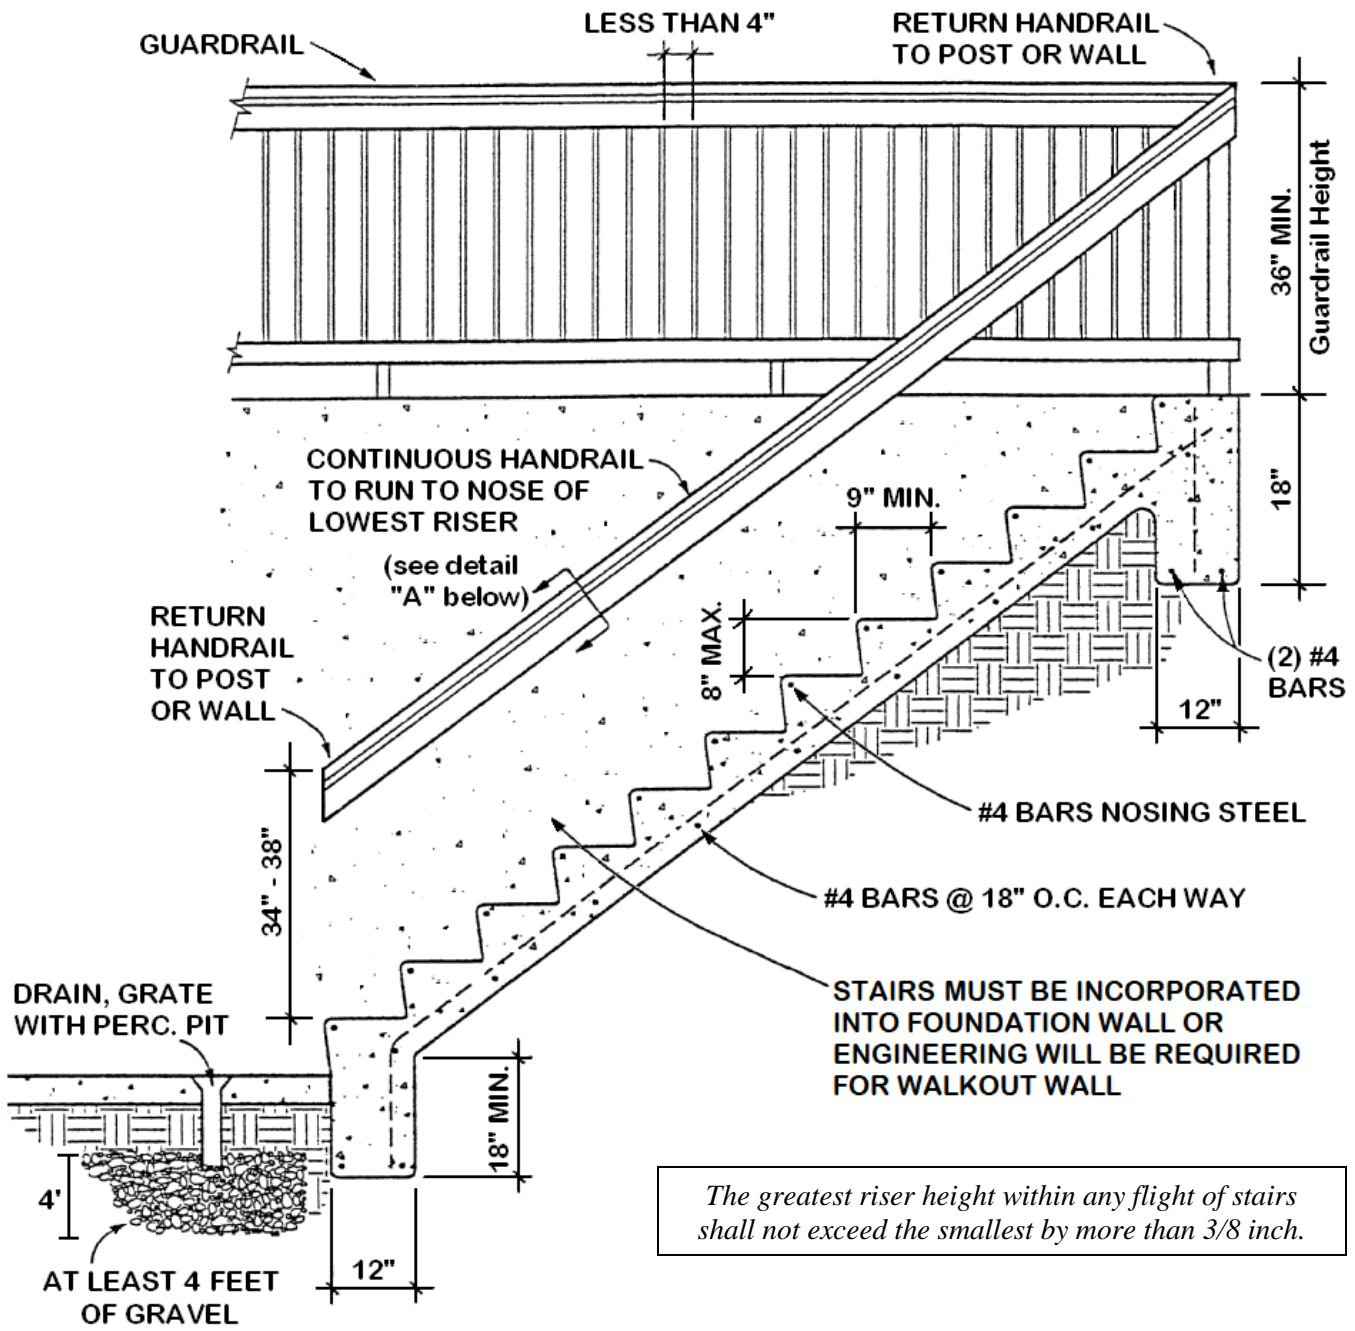

*The greatest riser height within any flight of stairs shall not exceed the smallest by more than 3/8 inch.*

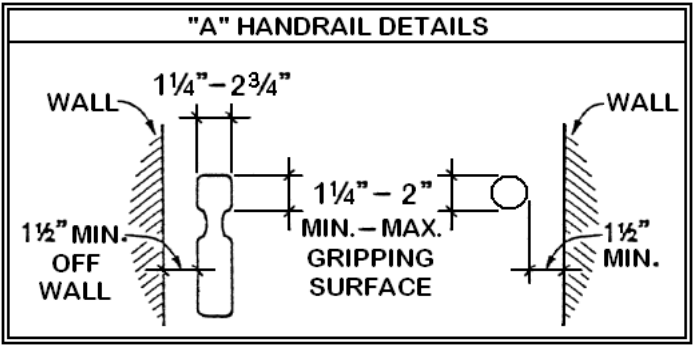

This sample diagram is for informational purposes only. It may not accurately reflect all currently approved or required code items.