


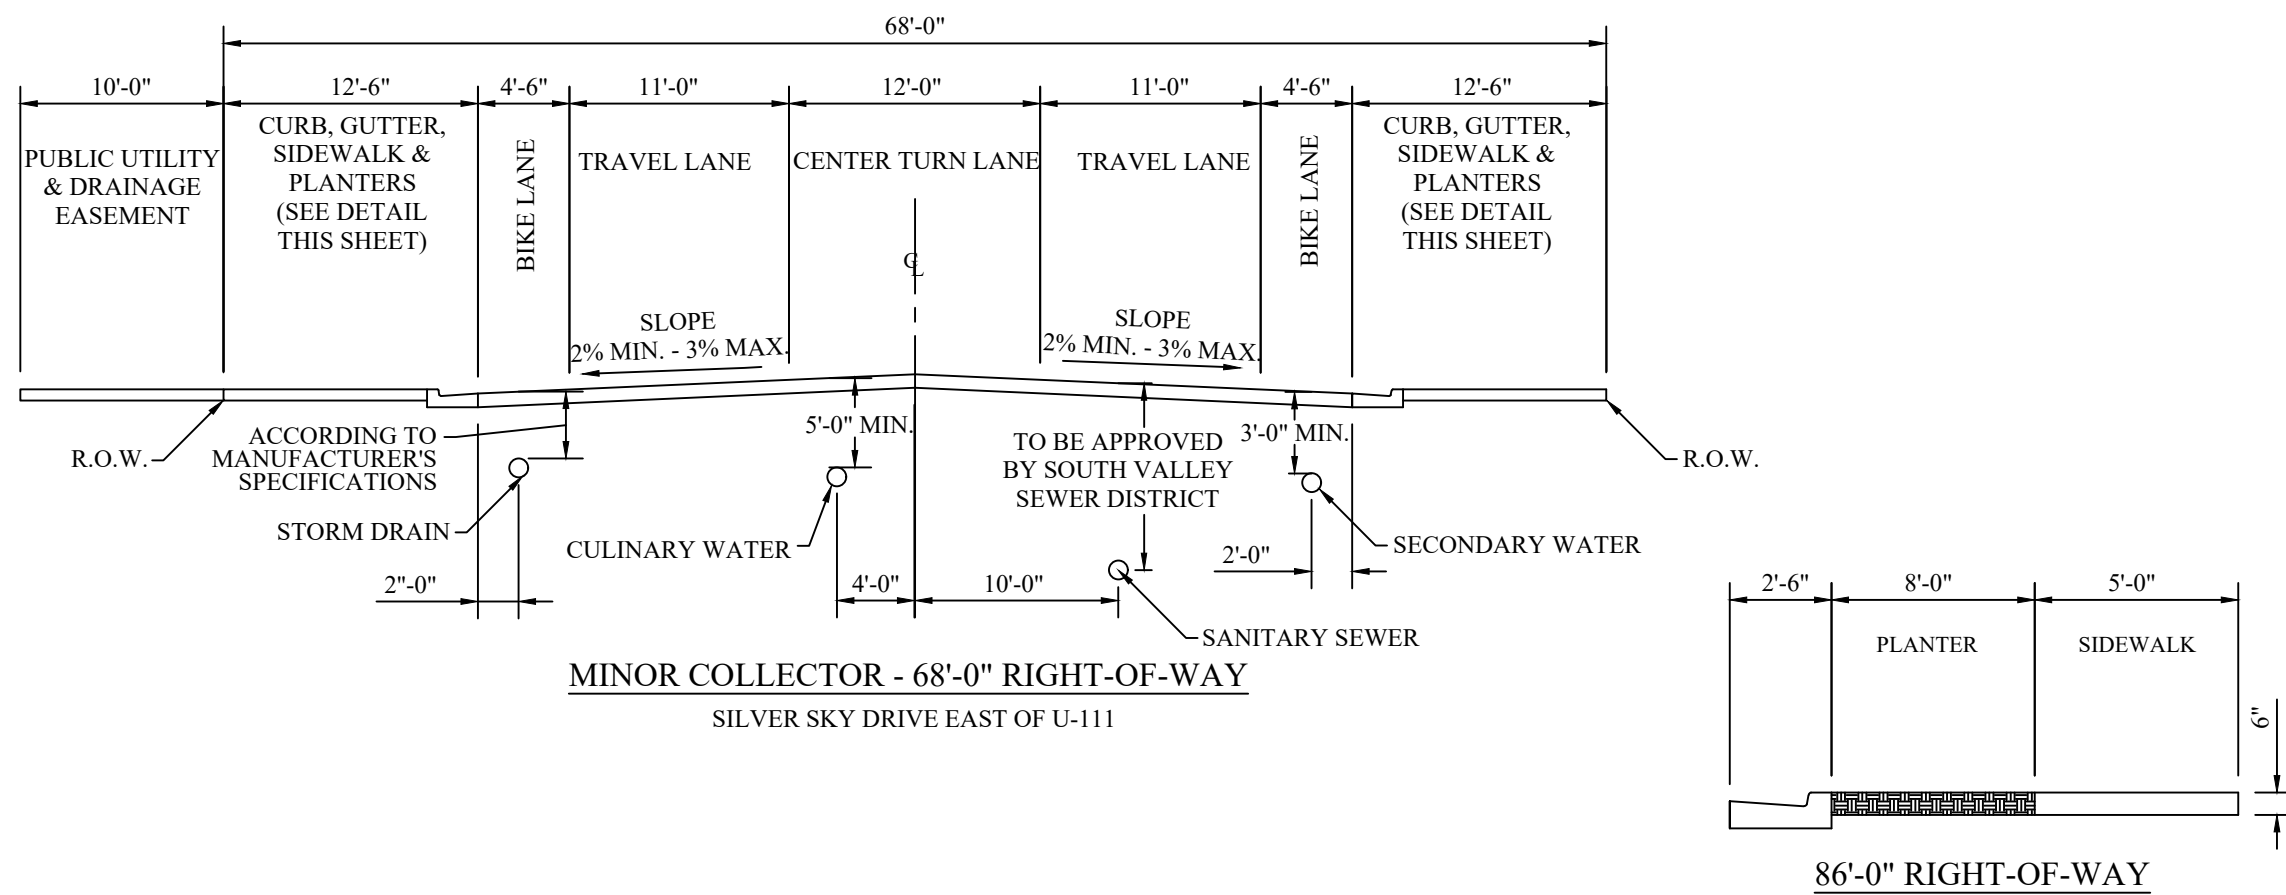


**120'-0" RIGHT-OF-WAY**

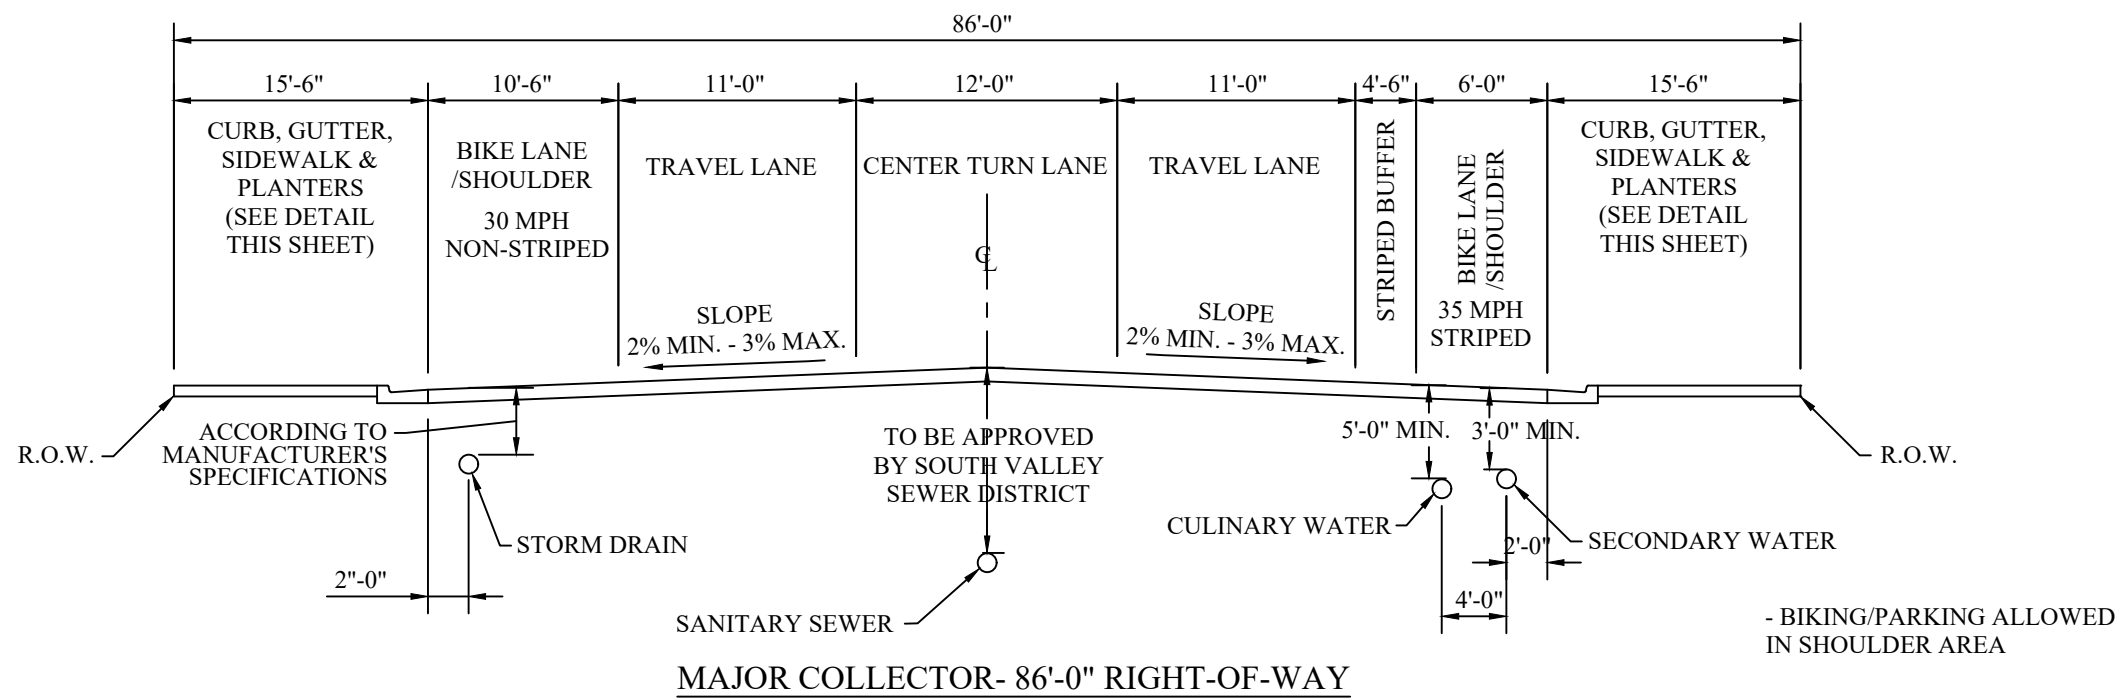


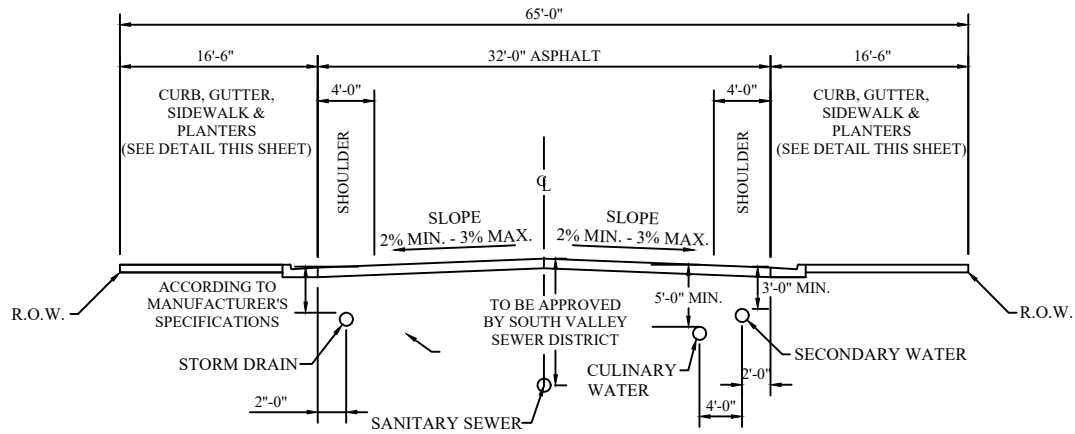


MAJOR LOCAL - 65'-0" RIGHT-OF-WAY

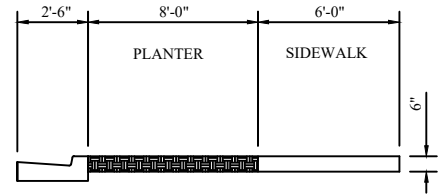

65'-0" RIGHT-OF-WAY

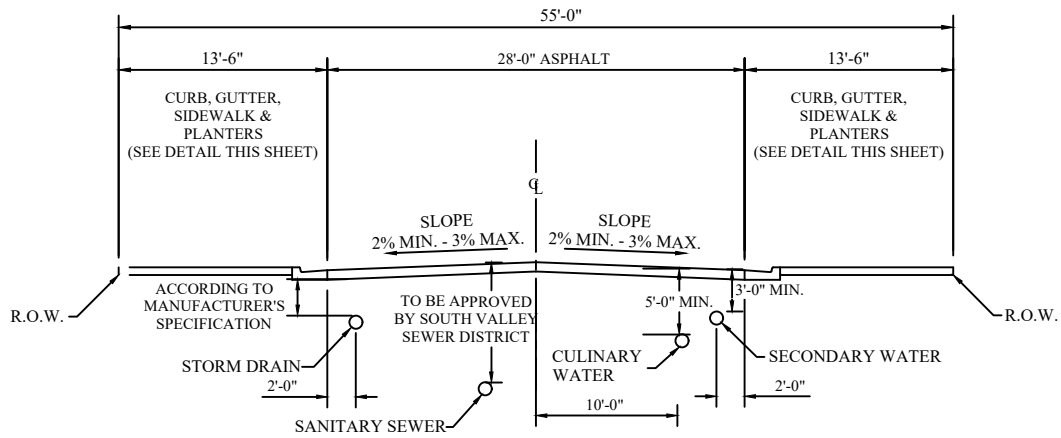

MINOR LOCAL - 55'-0" RIGHT-OF-WAY

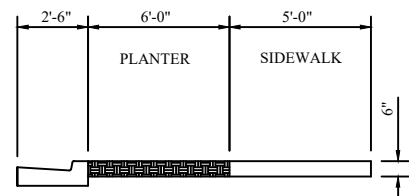

55'-0" RIGHT-OF-WAY