


SAMPLE DETACHED GARAGE FLOOR PLAN DIAGRAM

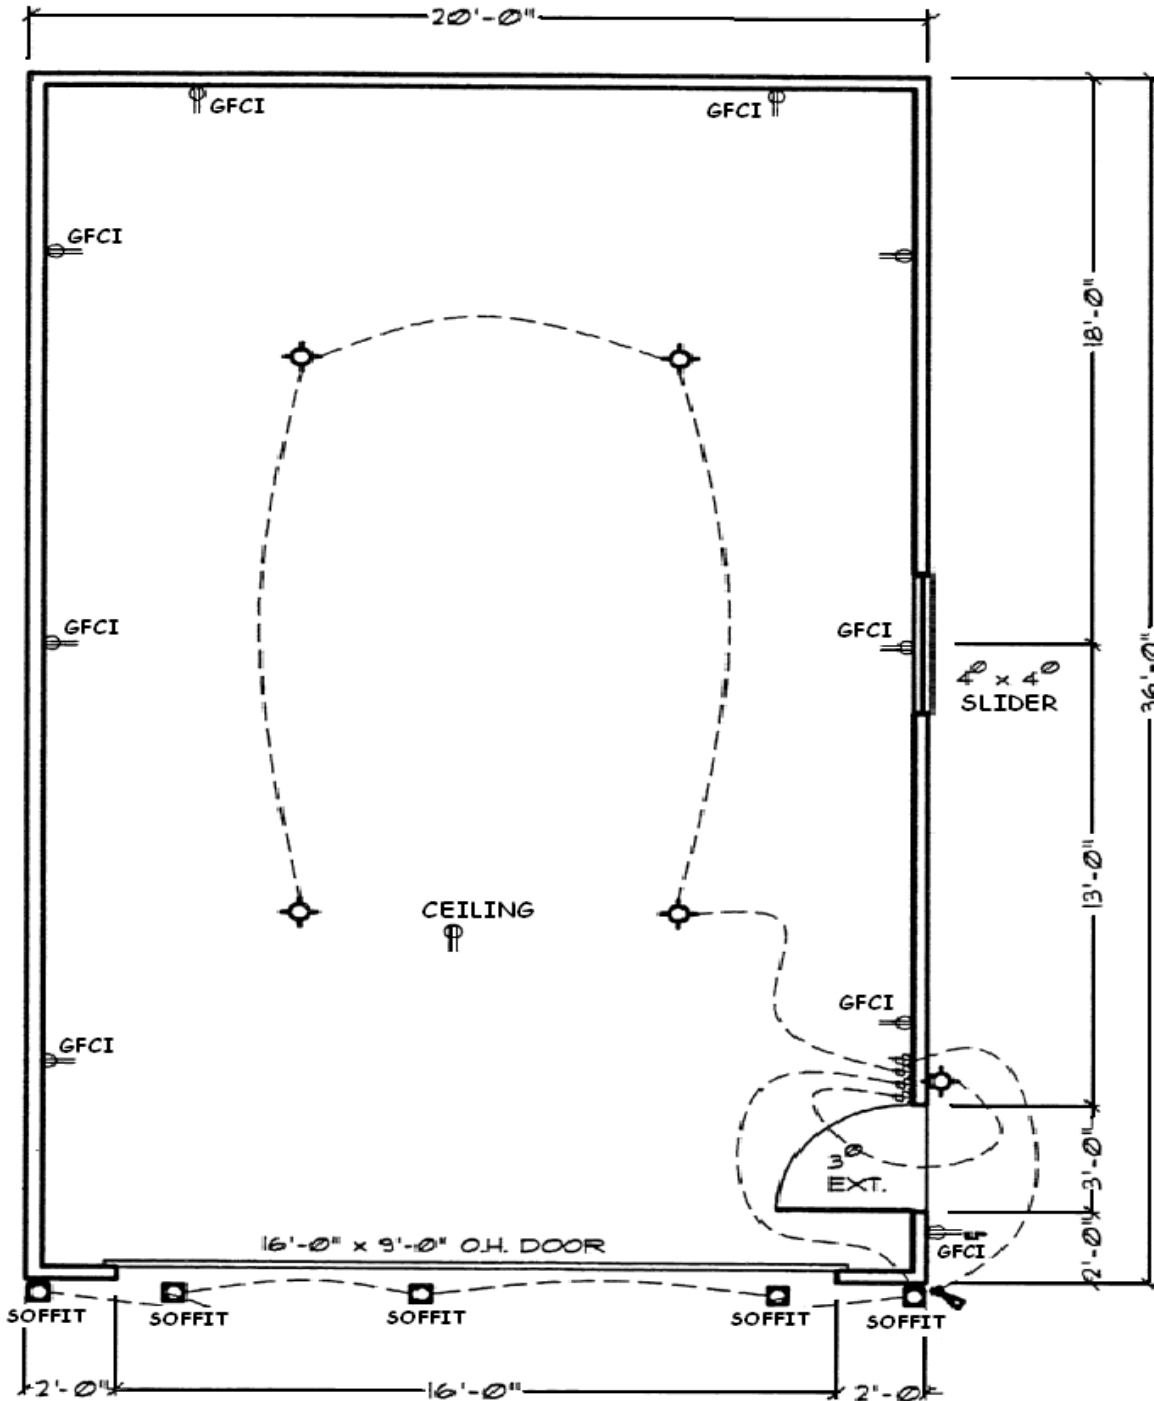

If the structure is being built closer than 5 feet to the property line, then fire-resistive construction is required on the wall parallel to that property line. The total square footage of all openings in that wall cannot equal more than 25% of that wall space (i.e. doors, windows, vents, etc). Include details on how fire-resistive construction will be achieved.

LEGEND

- ◆ LIGHT FIXTURE
- CAN LIGHT FIXTURE
- ⊖ 110 VOLT / OUTLETS
- ⊖₂₂₀ 220 VOLT / OUTLETS
- ⊖ W WEATHERPROOF OUTLETS
- ⚡ SINGLE SWITCH
- ☛ FLOOD LIGHT

GARAGE AREA
720 SQ. FT.

This is a sample diagram and is for informational purposes only. It may not accurately represent or reflect all currently approved or required code items.